





design group

ARCHITECTURE • PLANNING • CONSULTING
224 Mill Street Rochester, NY 14614 p 585.442.7010 f 585.442.7019
187 Wolf Road Suite 304 Albany, NY 12205 p 518.435.2467 f 518.435.2469

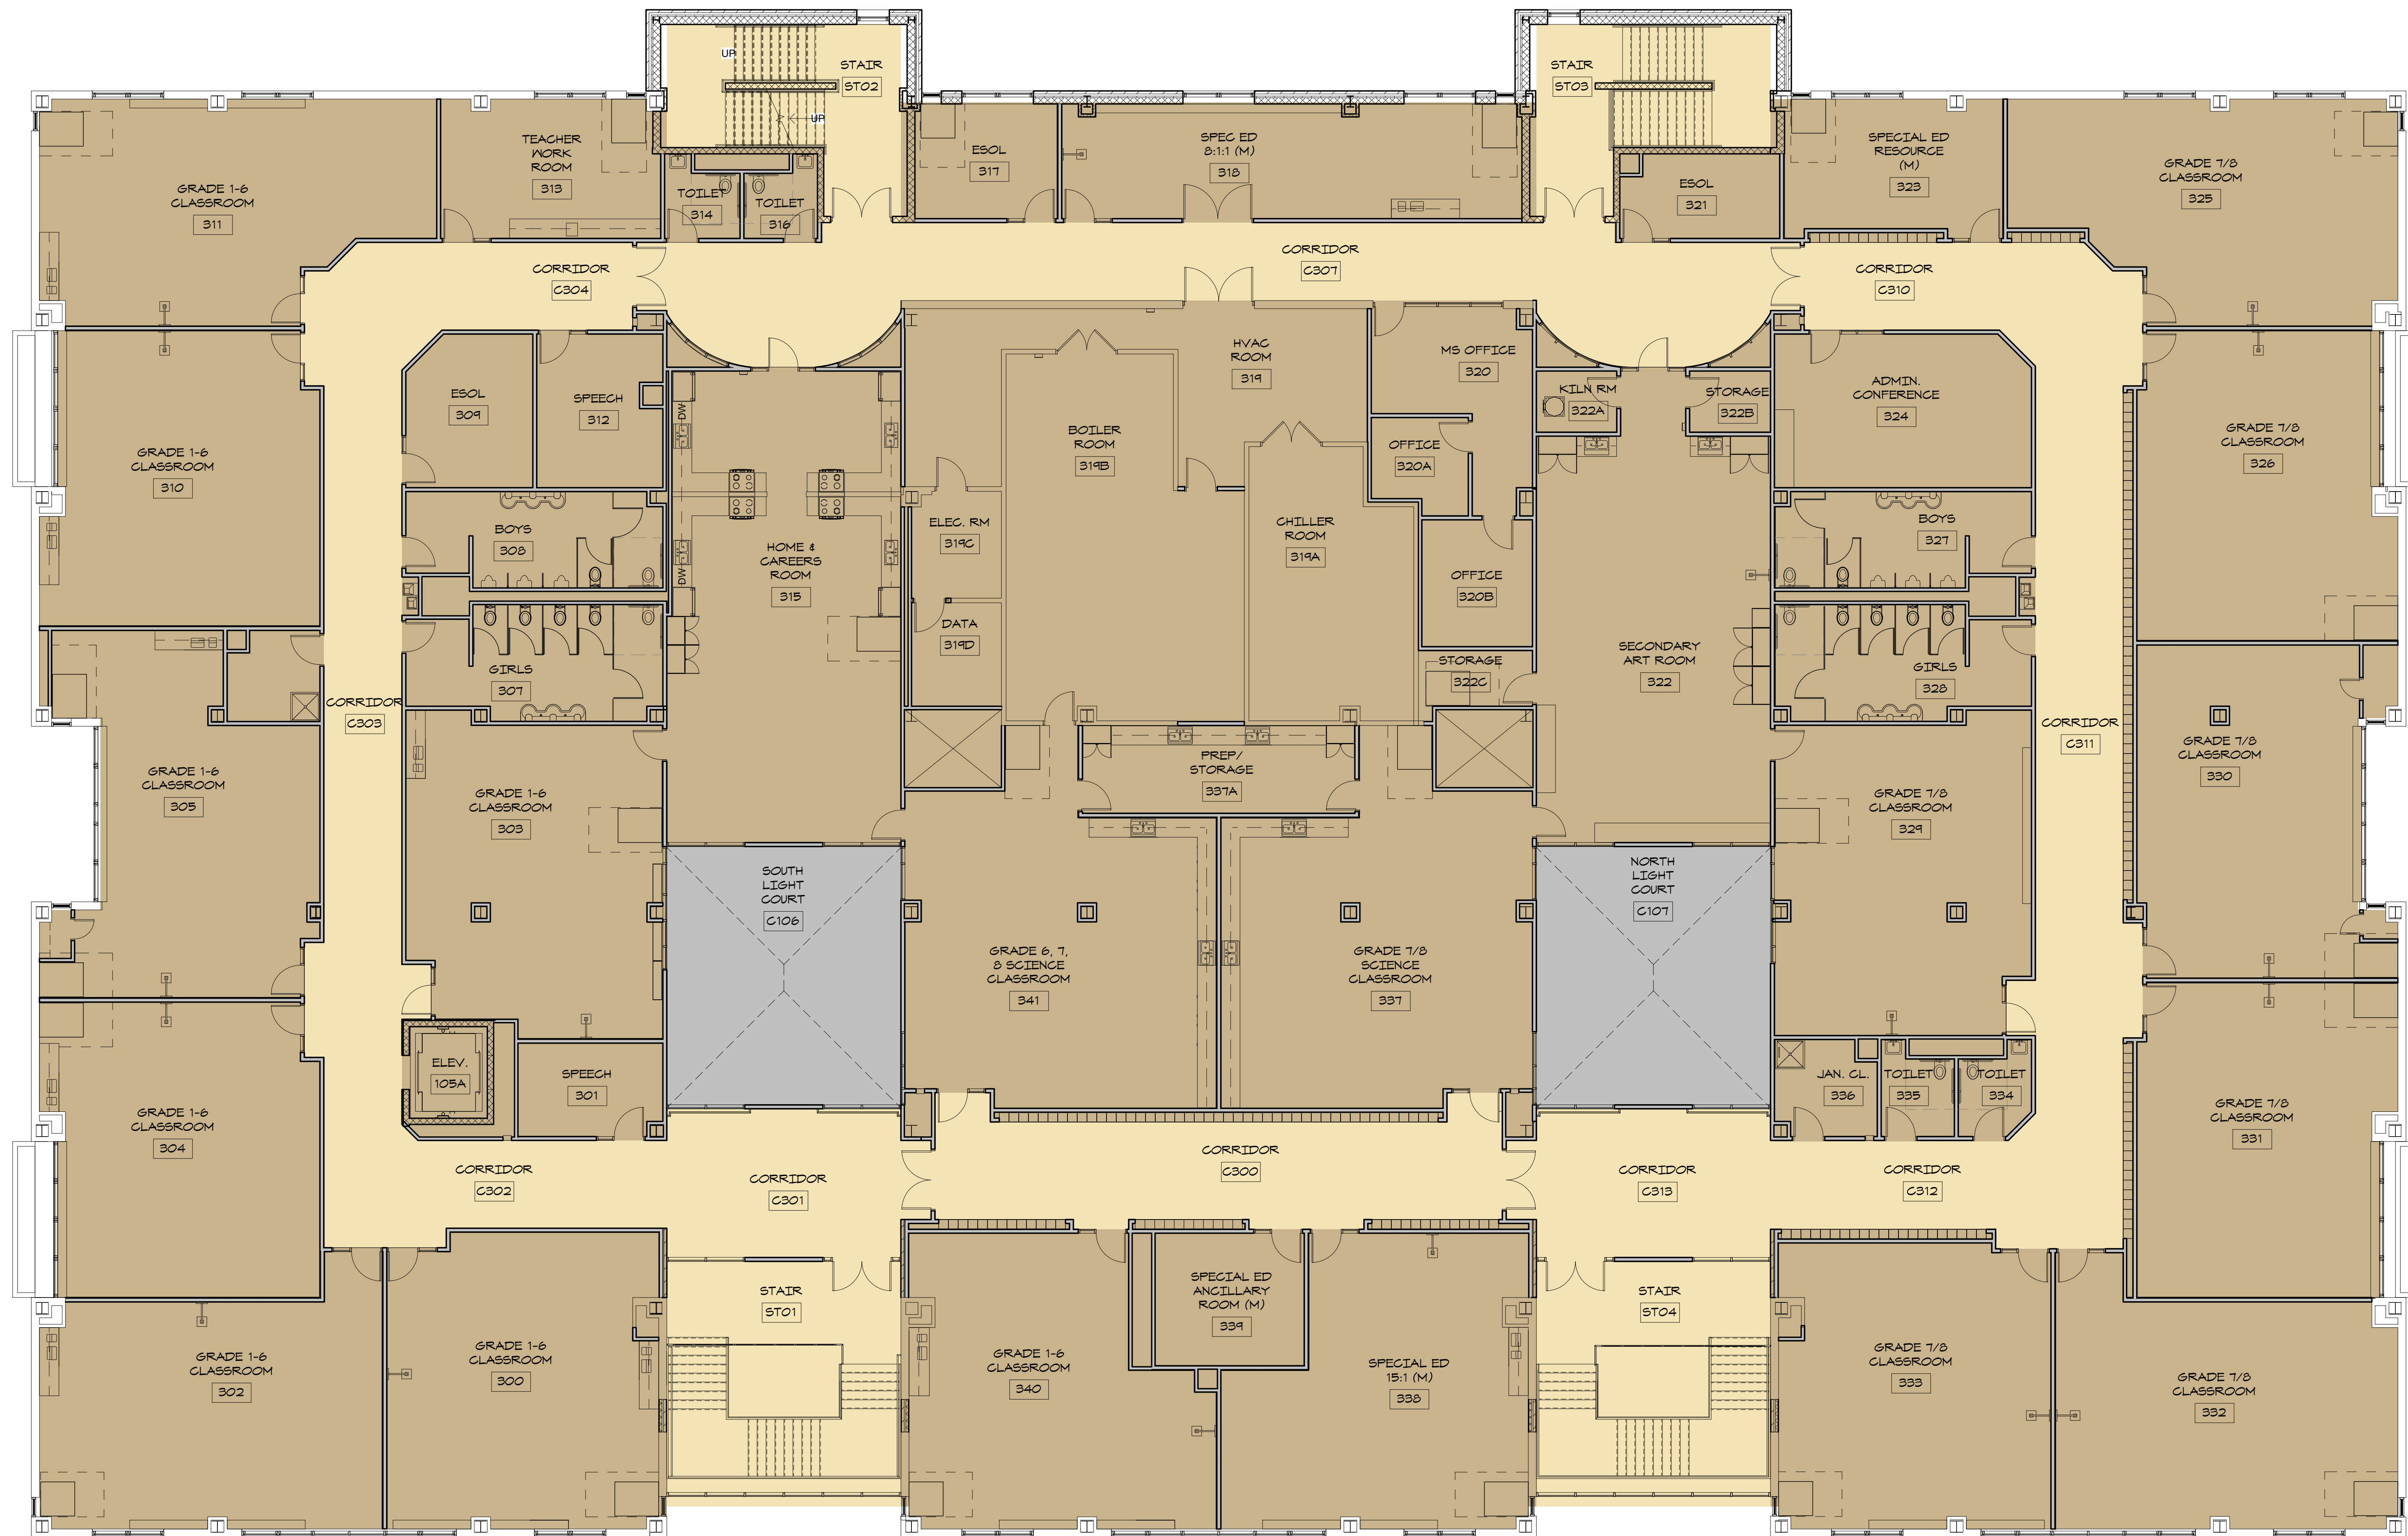

JAMES P.B. DUFFY SCHOOL NO. 12

THIRD FLOOR PLAN

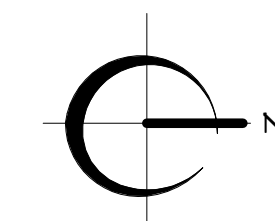

SEI Project No.
Date

11-2226
2/25/14